
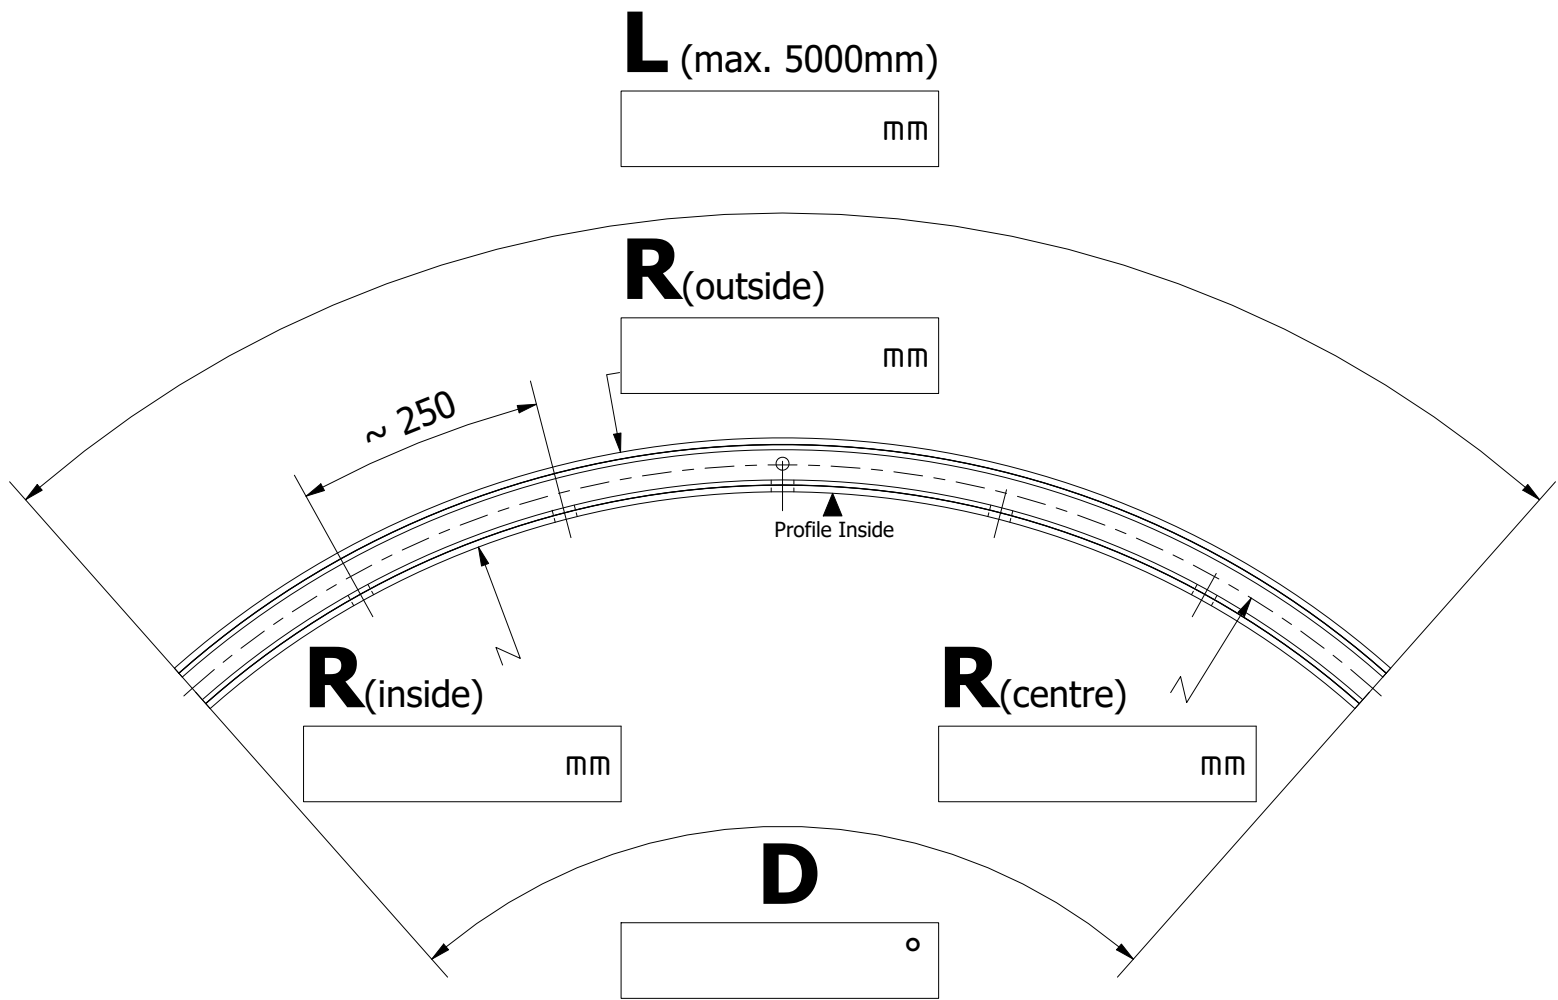


Surface		
Nr.	Description	RAL
10	mill finish	
13	RAL gloss	
16	RAL structure	
18	RAL matt	

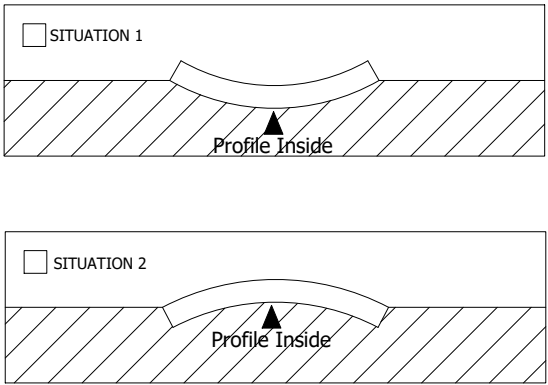

\* **R** min. 1500mm