

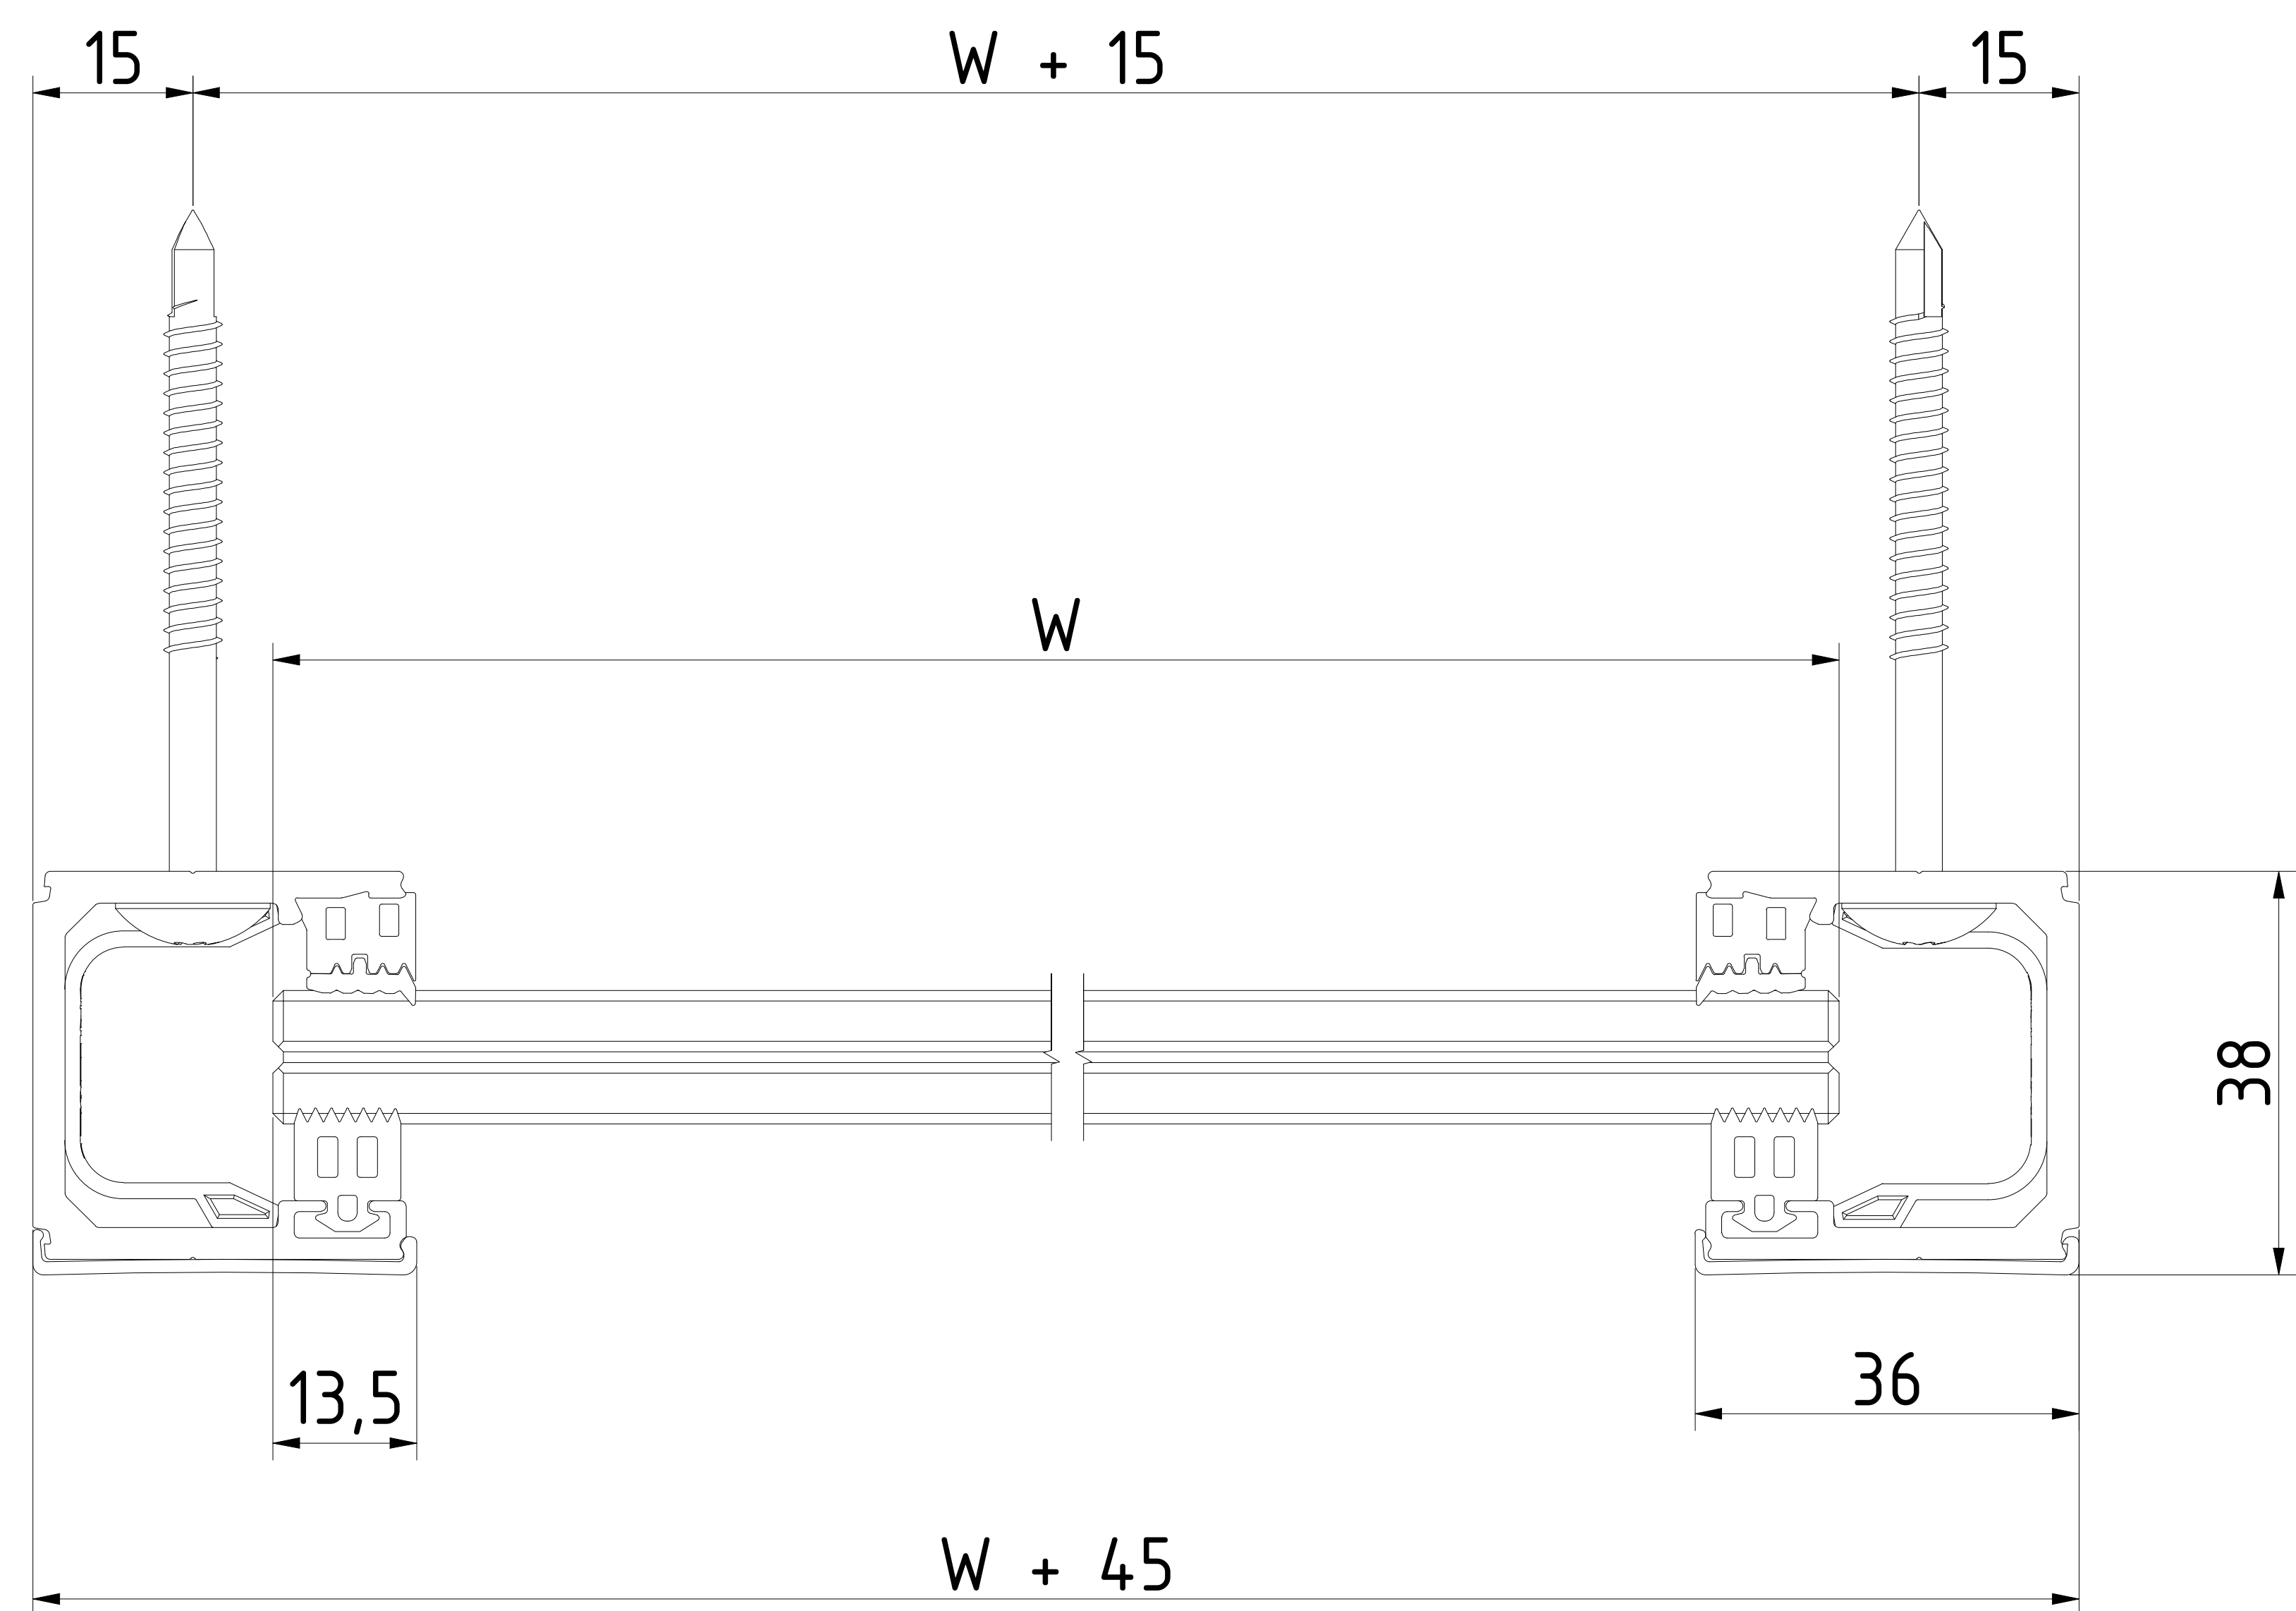


Glass installation from Inside

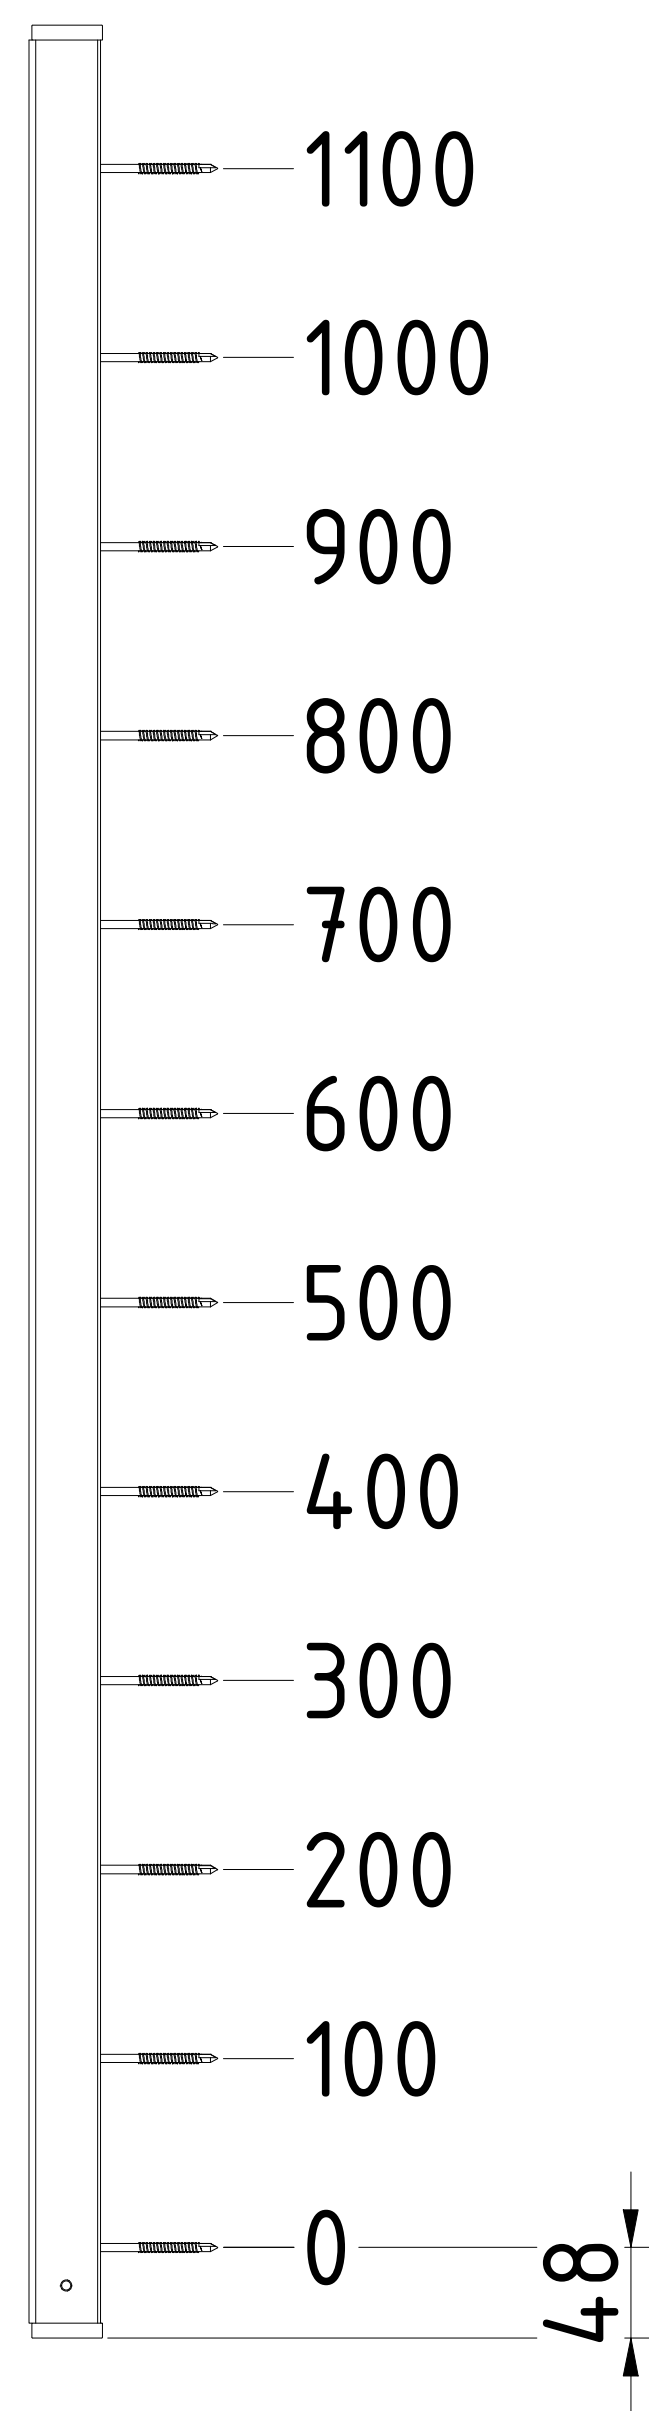

Glass installation from Outside

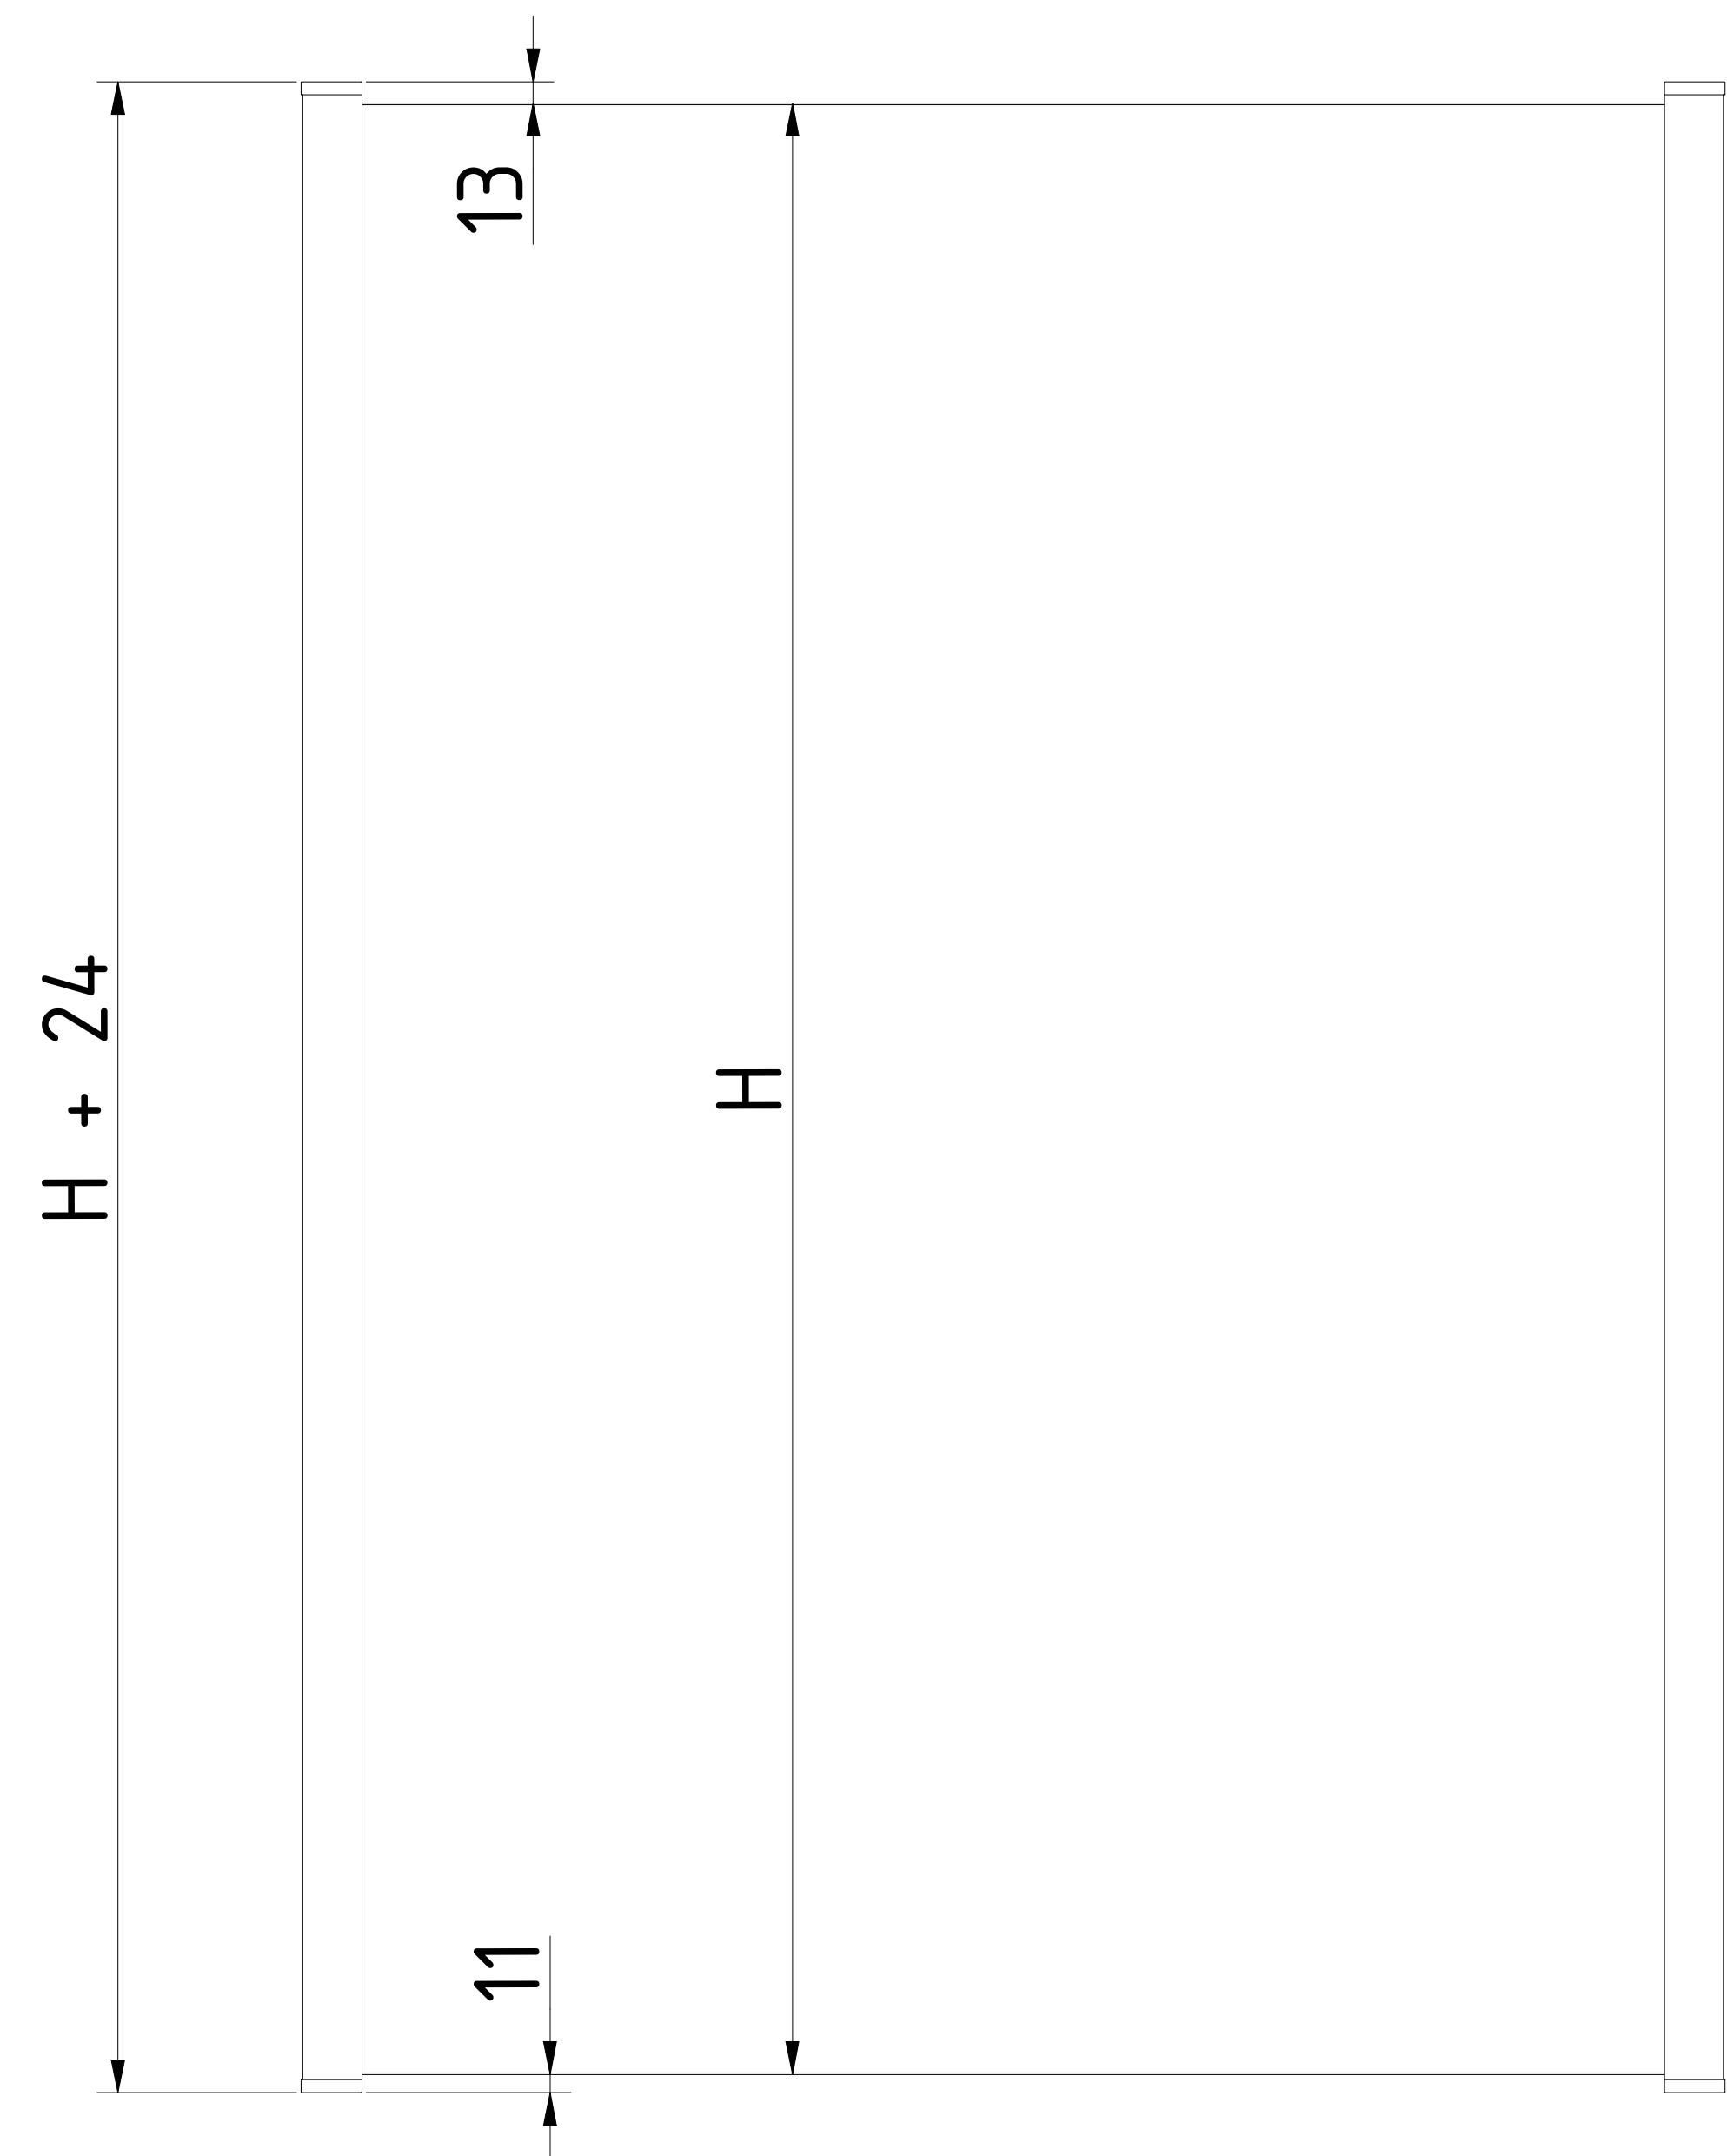