

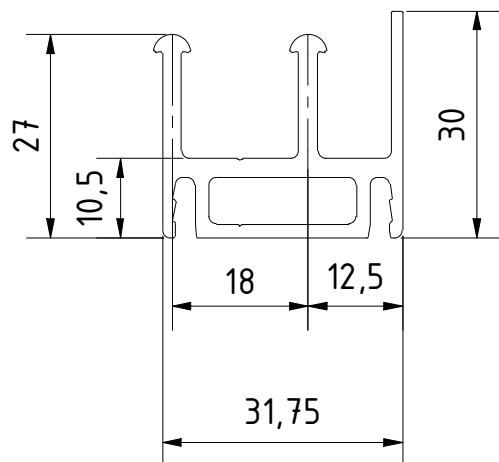
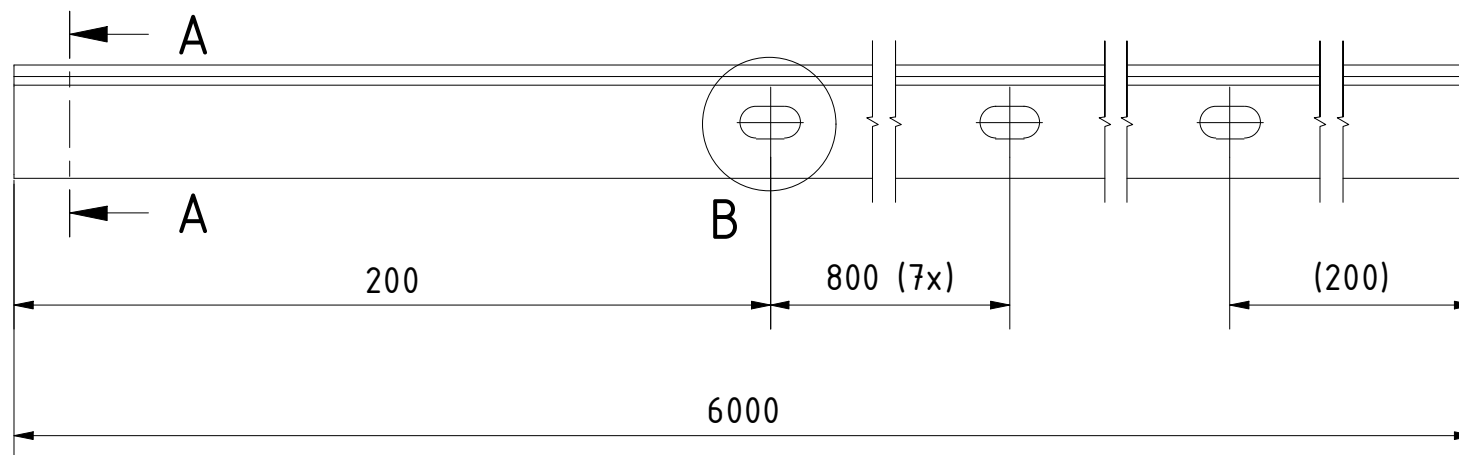



A-A (1 : 1)

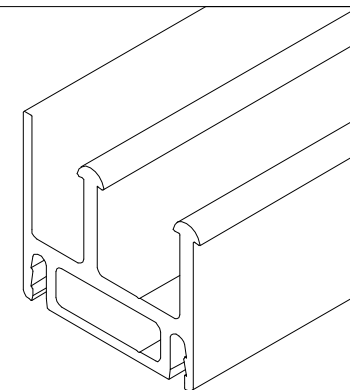

B (1 : 1)

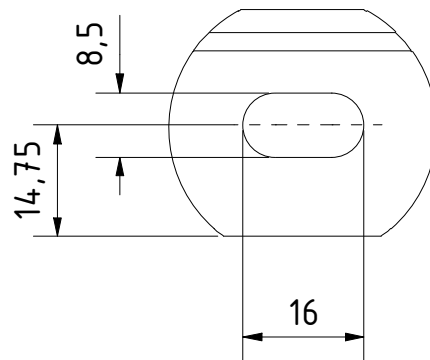

Designet av DW	Laget 03.03.2021	Endret	Kommentar	
		Beskrivelse SunView gulv profil 2-felts L=6000mm, aluminium natur eloksert		
		Artikkel nummer 30010200611	Størrelse A4	Skala 1 : 2